


DURASKIRT INSTALLATION DETAILS

Cross Sectional View

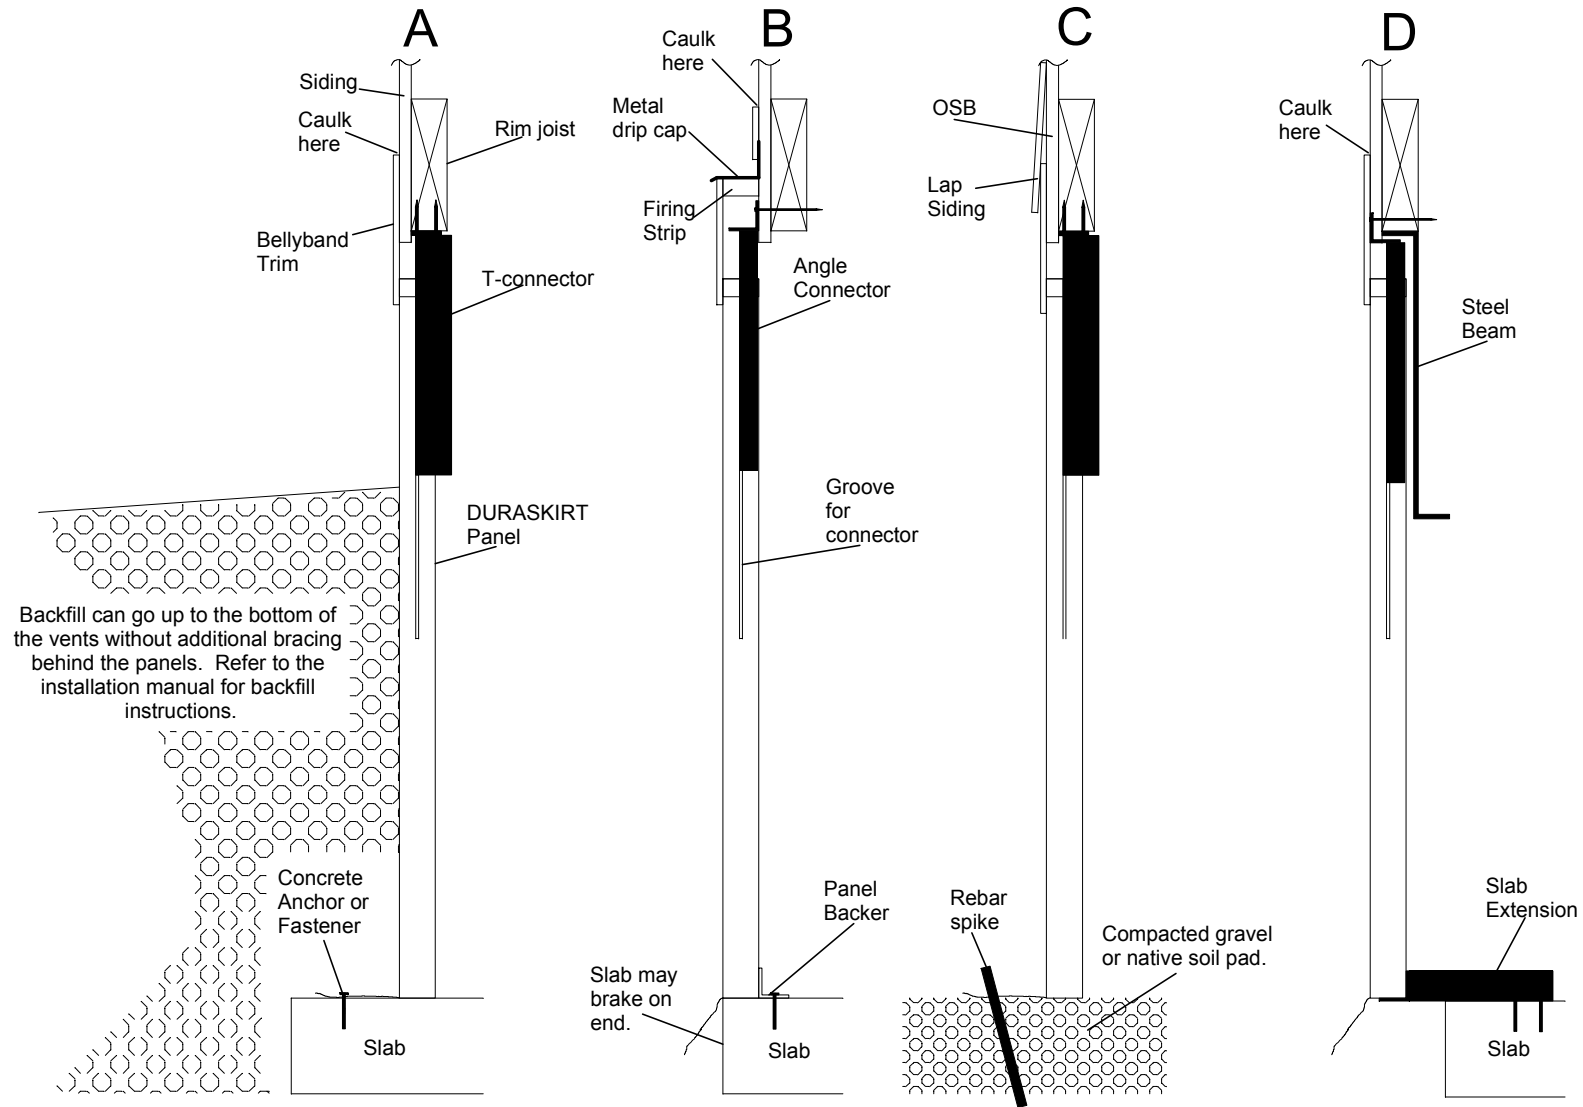

Approved fastening methods for DURASKIRT

Drawing by: David Imus

Date Revised: 9/2007

Manufacturer: Creative Concrete Products, LLC

Office phone: (360) 419-9909

Fax: (360) 419-9812

US Patent # 6,901,709

Scale: 1 1/2" = 1'

The supporting base for DURASKIRT is equal to the surface that the home is supported on. DURASKIRT requires a ground rating of approximately 200 PSF. In short, if the home can be supported on it then DURASKIRT can also.